



Sample Plot Plan

Below is a typical lot sketch. The **question marks** are the measurements to be completed on your plot plan. Plot plans should be on paper no larger than 8 ½ x 14 inches, preferable on paper 8 ½ x 11 inches. Include an arrow pointing North.

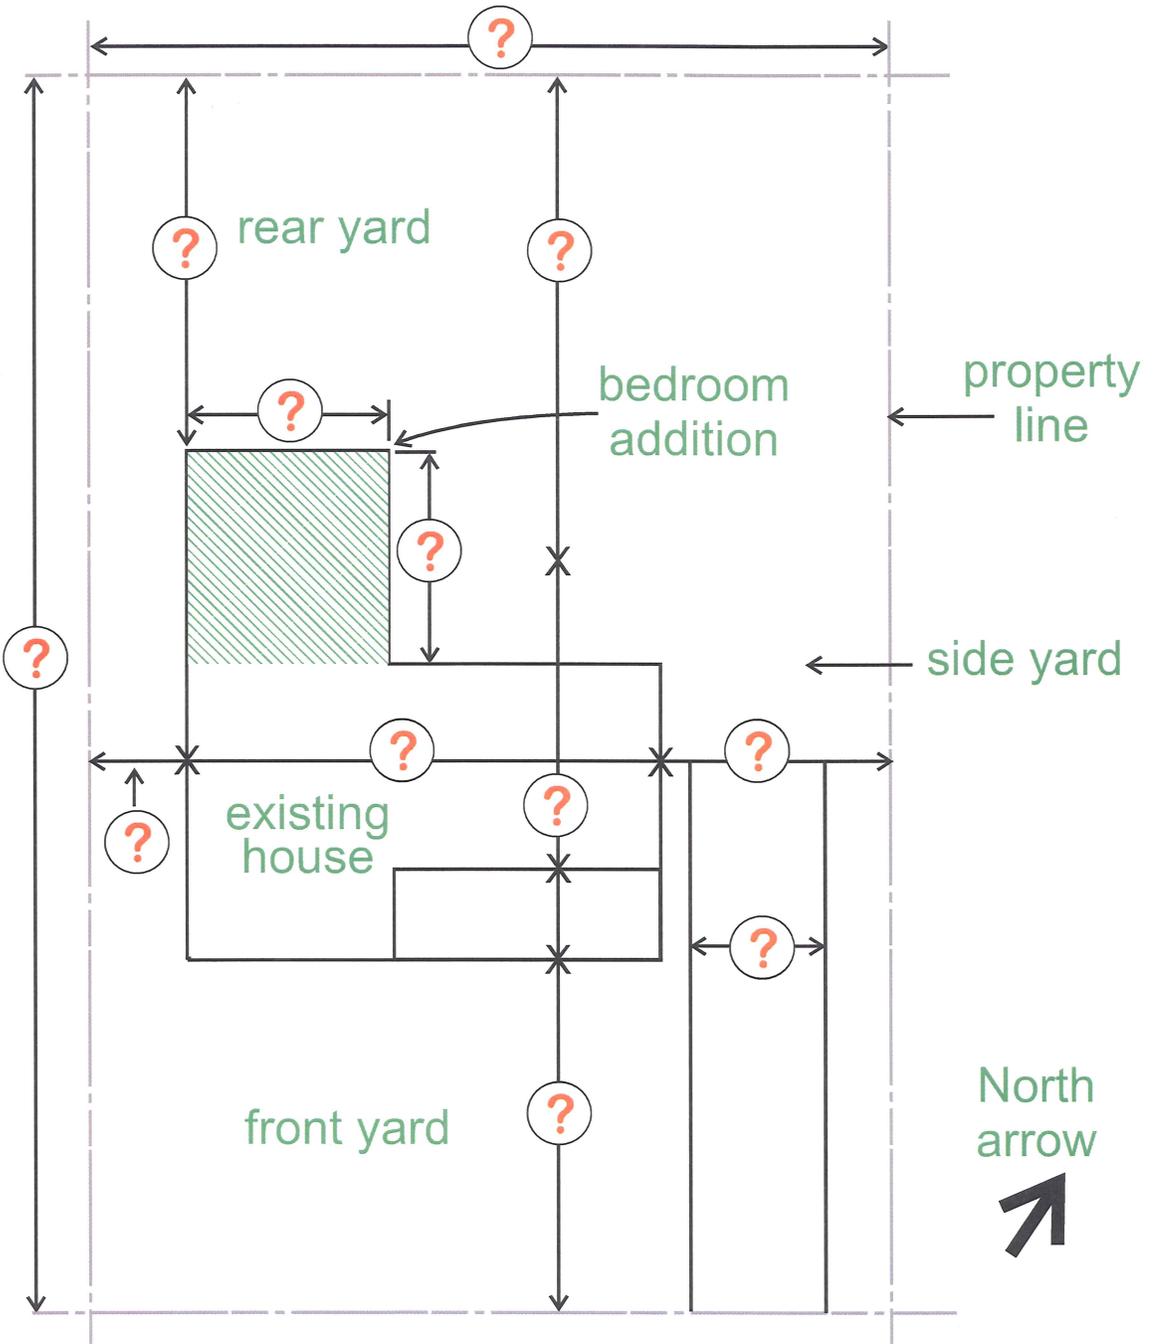


**1234 Oak Street
Plot Plan**

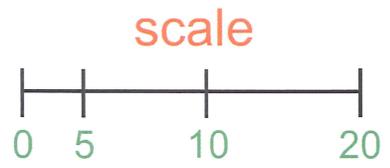

EXAMPLE PLOT PLAN

FOR ONLINE PERMIT SUBMITTAL ONLY

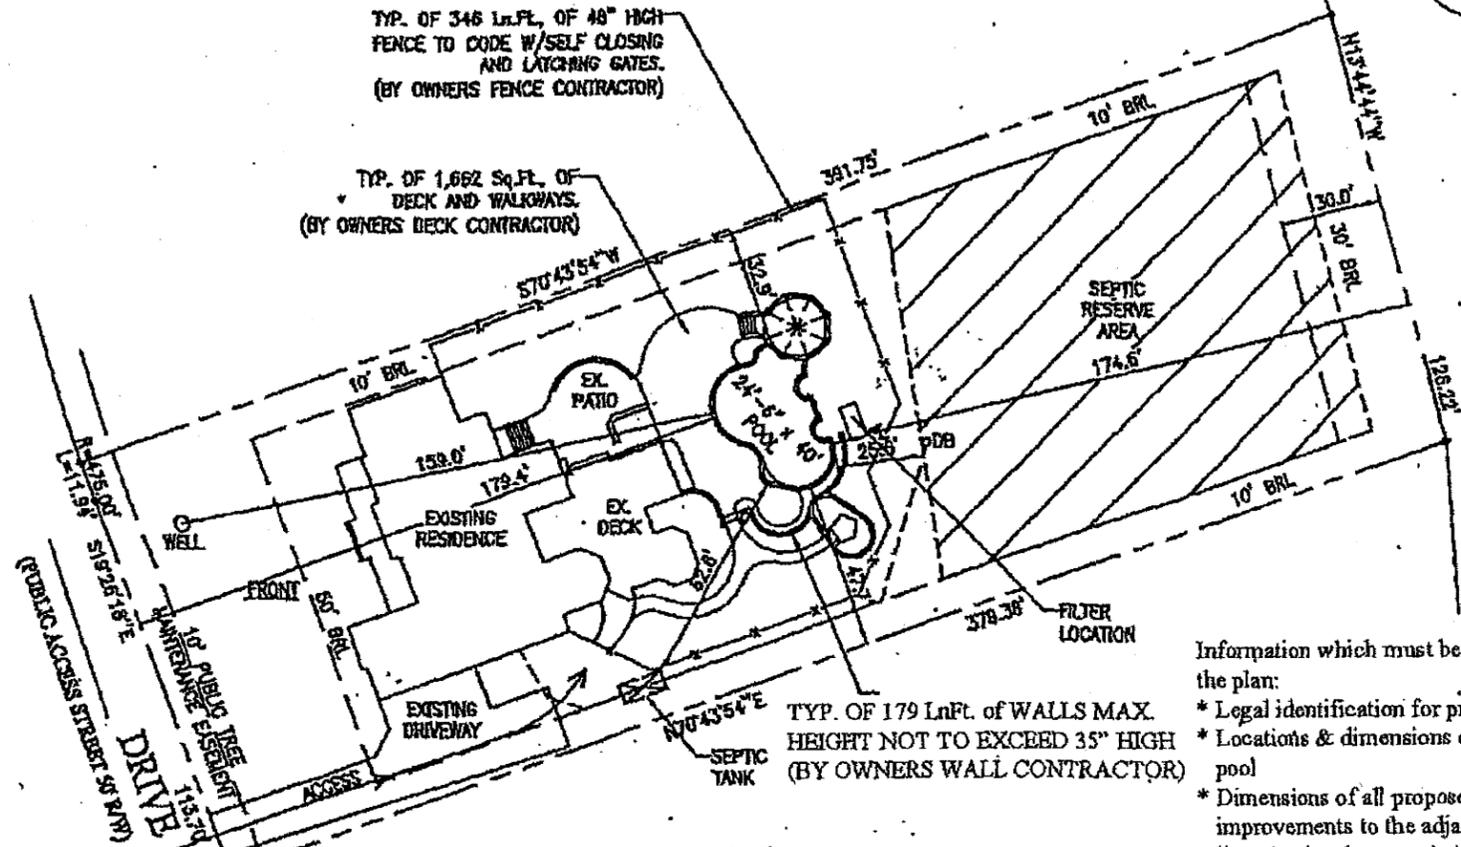

TYP. OF 346 Ln.Ft. OF 48" HIGH FENCE TO CODE W/SELF CLOSING AND LATCHING GATES. (BY OWNERS FENCE CONTRACTOR)

TYP. OF 1,662 Sq.Ft. OF DECK AND WALKWAYS. (BY OWNERS DECK CONTRACTOR)

TYP. OF 179 Ln.Ft. OF WALLS MAX. HEIGHT NOT TO EXCEED 35" HIGH (BY OWNERS WALL CONTRACTOR)

Health Department Setbacks Minimum Actual

	Minimum	Actual
Well to pool	20'	
Well to deck	10'	
Well water line to pool	10'	
Septic system / SDA to Inground pool	20'	
Septic system / SDA to above ground pool	10'	
Septic system / SDA to deck	5'	
Septic tank to pool	10'	
Septic tank to deck	5'	

Information which must be included on the plan:

- * Legal identification for property
- * Locations & dimensions of the deck, pool
- * Dimensions of all proposed improvements to the adjacent property lines (at the closest point)
- * Required structure setbacks (per County Regulations or the plat)
- * Recorded Basements
- * 100-Year floodplain
- * Location of any environmental buffers/features from the plat
- * Names, addresses & phone numbers for owner & pool company

SITE PLAN

1"=40'

Subdivision name, lot number, tax map number, grid number, parcel number.

ELECTION DISTRICT:
HOWARD COUNTY, MARYLAND

* Name, address and telephone number for the pool company.

EQUIPMENT LIST

DIRT/GRADING: HAIL - 1 HOUR (IN CONTRACT)
 SPA: NONE
 RAISED BEAM: NONE
 TUB: NE-44
 COPING: 12" PA FULL RANGE FLAGSTONE (CUT)
 PLASTER: PEBBLED (CARIBBEAN BLUE)
 FILTER: CAC 420 SF CART. W/2HP PUMP
 CLEANING: PCC-2000
 TREATMENT: MINERAL SPRINGS
 CONTROL: EASTOUCH BPSC-1C40
 HEATER: HT-120 (HEAT PUMP)
 LIGHTS: TWO WATER: 500 VOLTS: 120
 LIFESAVE: (1) 8' (OUTSIDE); (1) 8' (INSIDE)
 AREA BENCH: NONE
 RAIL: NONE
 DECKING: BY OWNERS DECK CONTRACTOR
 FENCE: BY OWNERS FENCE CONTRACTOR
 POOL COVER: NONE TYPE: N/A
 CHEMICALS: \$50 CHEMICAL ALLOWANCE
 OTHER ITEMS: (3) DOOR ALARMS; (4) BAR STOOLS W/TILED SEATS & TRIM; 100 SF 2ND STEP TANNING LEDGE; WATERFALL PREP W/WATERFALL PUMP & (2) SKIMS & 2HP PUMP; CAC 100 FILTER & (2) SKIMS FOR SCUM; EQUIPOTENTIAL BONDING GRID ELECTRIC: 200 FT. (TR-SDR)

POOL STATISTICS

SIZE/SHAPE: 24'-6" x 40' - CUSTOM (NON-DIVING)
 POOL AREA: 620 SPA: OTHER: 12
 TOTAL AREA: 832
 PERIMETER: 129 SPA:
 GALLONAGE: 28,725 DEPTH: 3'-6" TO 6'-6"

DIRECTIONS TO SITE

* Owner's name and address

HOME PHONE 1: 410-
 HOME PHONE 2:
 CELL PHONE 1: 443-
 CELL PHONE 2:

SITE PLAN

SCALE: 1"=40'