

Detectable Warning Pavers (Typ.)

Existing Trees to Remain

Street Trees w/ Under Lighting

Concrete Bollards (Typ. of 12)

Light Poles w/ Banner Arms (Typ of 3)

Ex. Concrete Curb

New Concrete Curb

5' Cobble Edge Flush w/ Road


Existing Lawn to Remain


Existing Parking Lot to Remain

Limit of Disturbance Phase 1 - 5,000sf

Asphalt Crosswalks

Concrete ADA Ramp w/ Detectable Warning Pavers

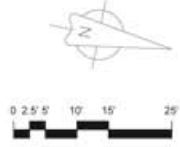

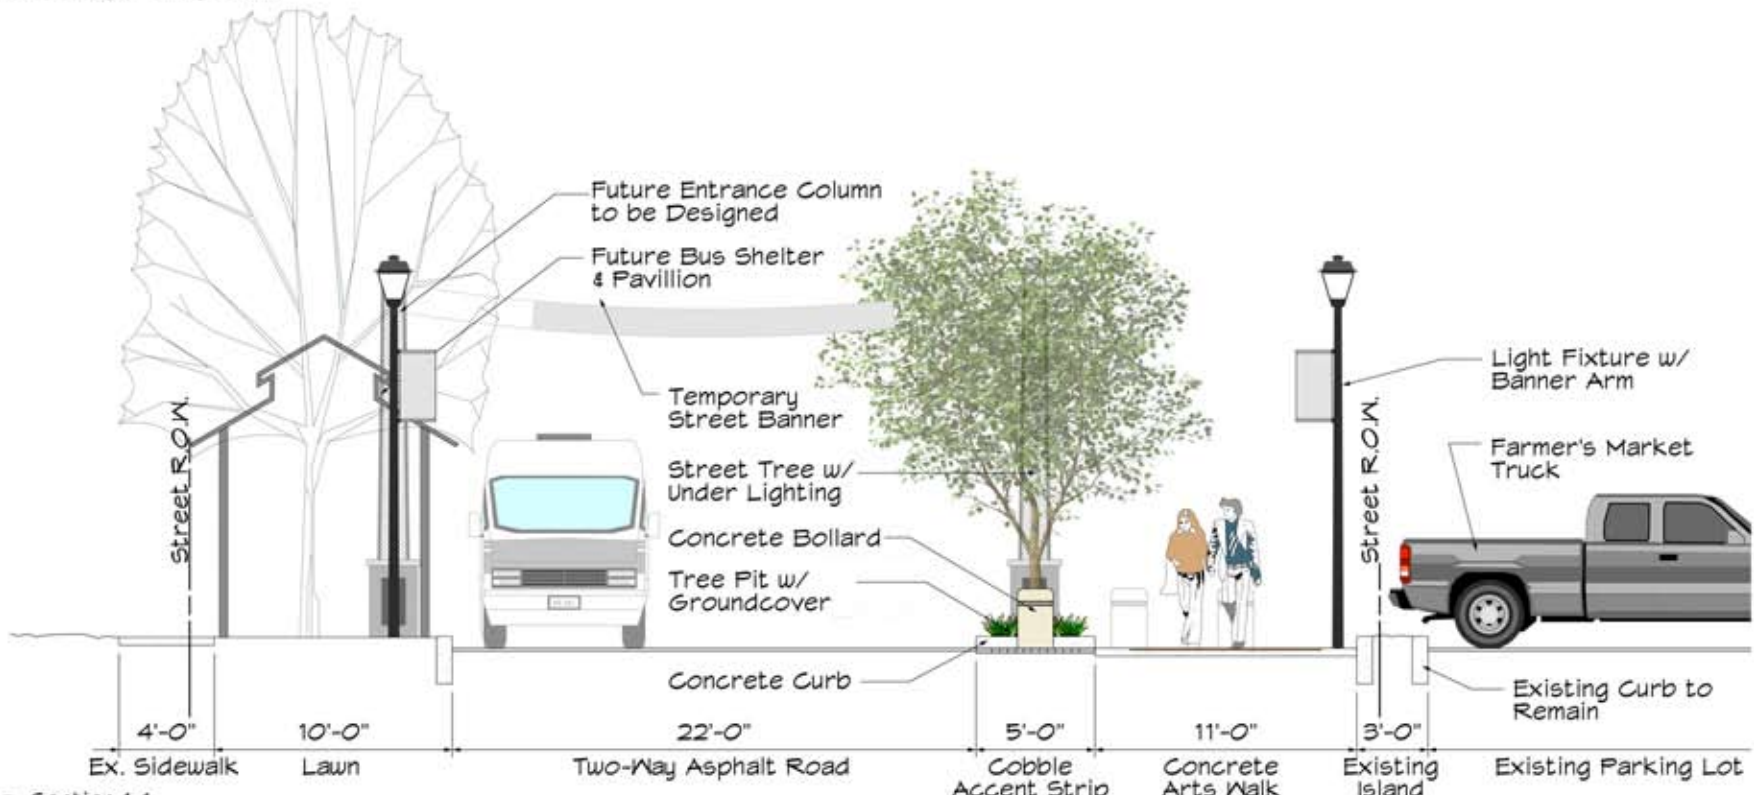

1 Section 1-1
3/8" = 1'-0"



Banners



Stained Concrete



Granite Cobble



Stamped Asphalt Crosswalk



Concrete Bollard

Design Development Section