






Frederick Road Sidewalk Connection Capital Project No. K-5061 Typical Sections

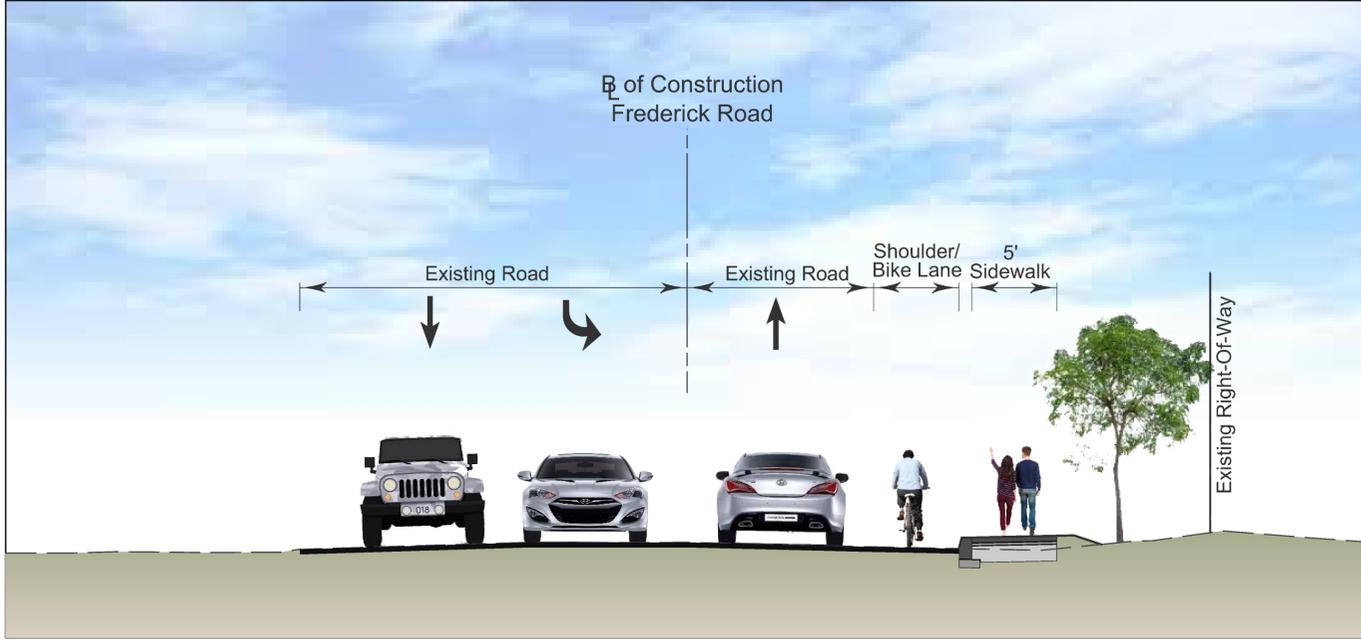

Typical Section 1

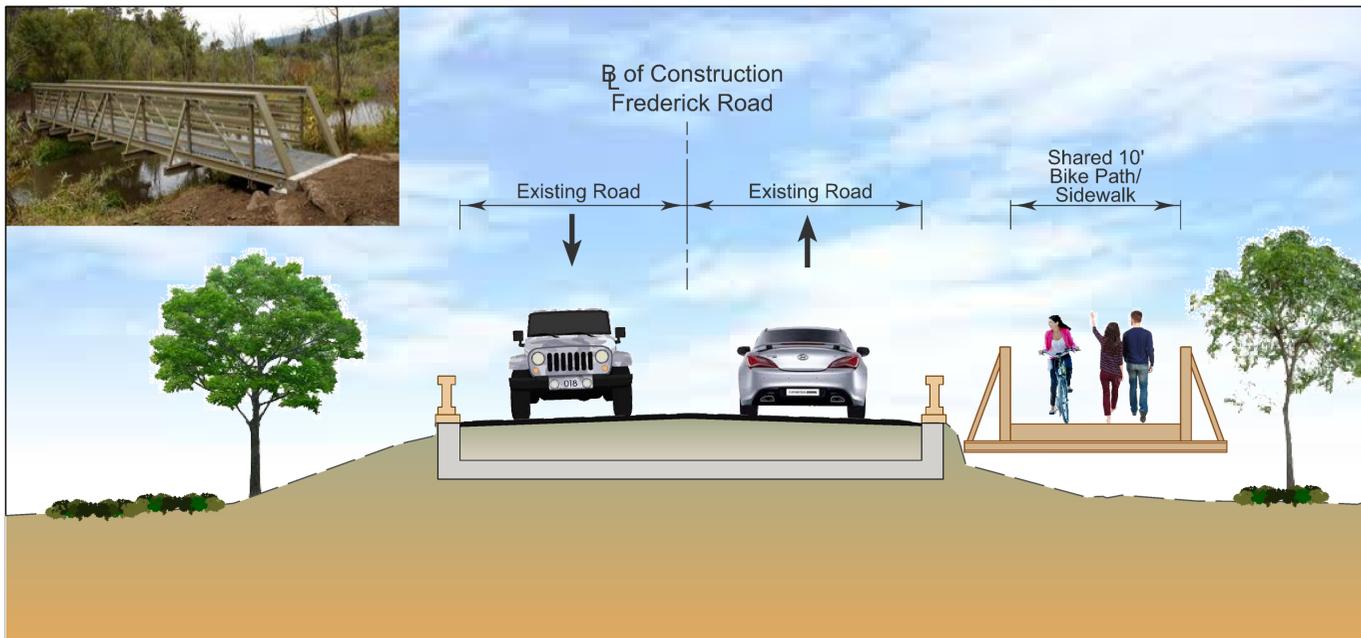

Typical Section 2

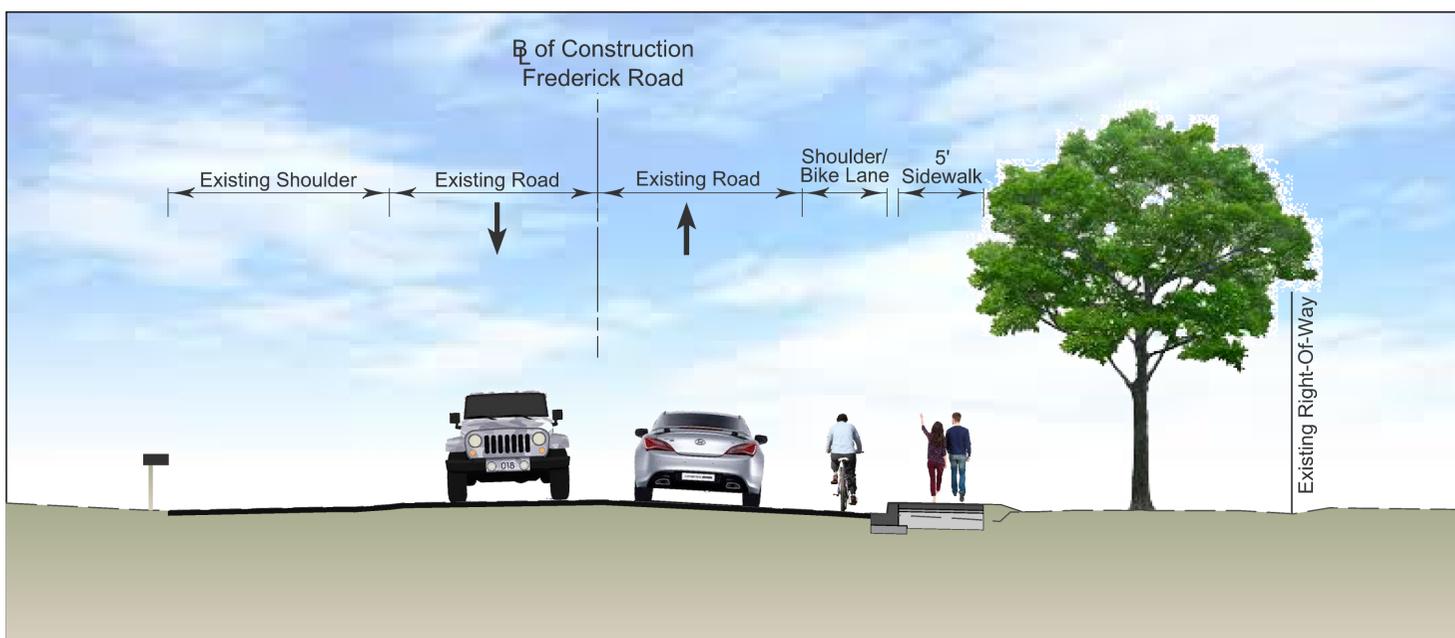

Typical Section 3