


EXTERIOR MATERIALS LEGEND




	PREFINISHED METAL PANELS
	CEMENT BOARD PANEL
	PREFINISHED METAL COPING
	ALUM. FLAT STOCK (RAL 5010)
	CORRUGATED METAL PANEL
	MCM PANEL (BLACK)
	GLAZING
	STONE VENEER


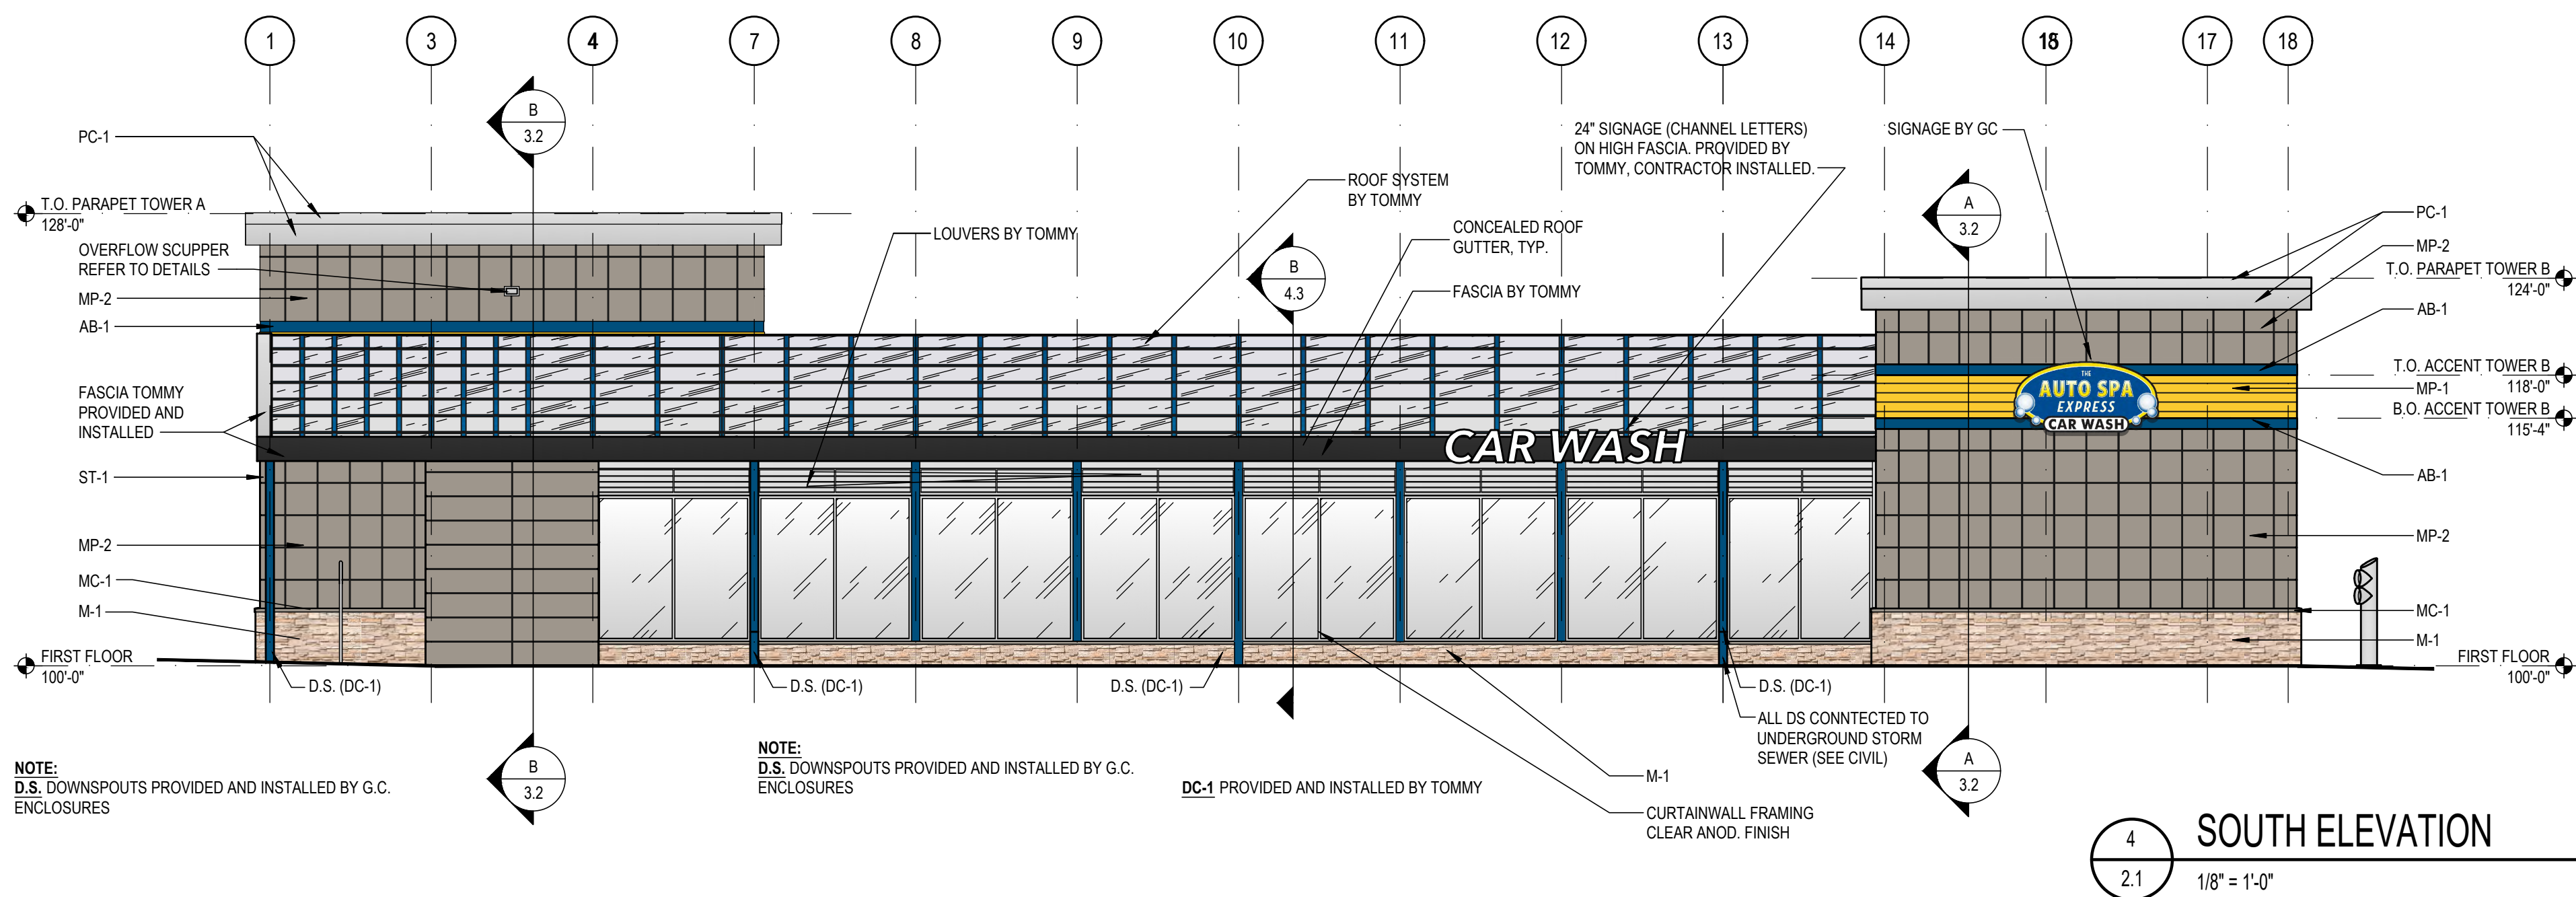


EXTERIOR MATERIALS SPECS

TAG	MATERIAL	MFR.	DESCRIPTION	COLOR
AB-1	PREFIN. ALUM. ACCENT BANDING	ATAS	ATAS FLAT SHEET	RAL 5010
AC-1	PREFIN. ALUM. CLOSURE CAPS	TUBELITE	TUBELITE 200 SERIES CURTAINWALL	CLEAR ANNODIZED
DC-1	PREFINISHED ALUMINUM		DOWNSPOUT COVER	RAL 5010
FCP-1	ARCHITECTURAL BLOCK	NICHIHA	FIBER CEMENT PANELS 18" H x 72" W	GRAY
LR-1	LICENSE PLATE READER	TOMMY	BOLLARD	STAINLESS STEEL
M-1	STONE VENEER	BORAL	PRO-FIT LEDGESTONE	SOUTHWEST BLEND
MC-1	PRECAST STONE SILL	ELDORADO	CHISELED EDGE WALL CAP	SMOKE
MCM-1	PREFIN. ALUM. COMPOSITE PANELS	LAMINATORS	LAMINATORS OMEGA SERIES	RAL 5010
MCM-2	PREFIN. ALUM. COMPOSITE PANELS	CITADEL	GLAZE GUARD (SERIES F)	EBONY
MP-1	PROFIED ALUMINUM METAL PANEL	ATAS	ATAS 7.2 BWR360 BELVEDERE	RAL 1018
MP-2	PREFINISHED METAL PANEL	DRI-DESIGN	30"x30" PANEL SIZE	CADET GREY
MP-3	PREFINISHED METAL PANEL	DRI-DESIGN	24"x48" PANEL SIZE	GRAY
PC-1	PREFIN. ALUM. PARAPET CORNICE	REYNOLUX		BRIGHT SILVER METALLIC
ST-1	STRUCTURAL STEEL	R.B.I.		RAL 5010
SF01	INSULATED GLASS		1" INSULATED GLASS LOW-E	CLEAR
SF02				
SF03				
SF04	METAL PANEL INFILL		1" MCM PANEL INFILL	BLACK
SF05				

NOTE: GENERAL CONTRACTOR TO SUPPLY ALL MATERIALS/EQUIPMENT EXCEPT ST-1, DC-1 & LR-1 TO BE SUPPLIED BY TOMMY.

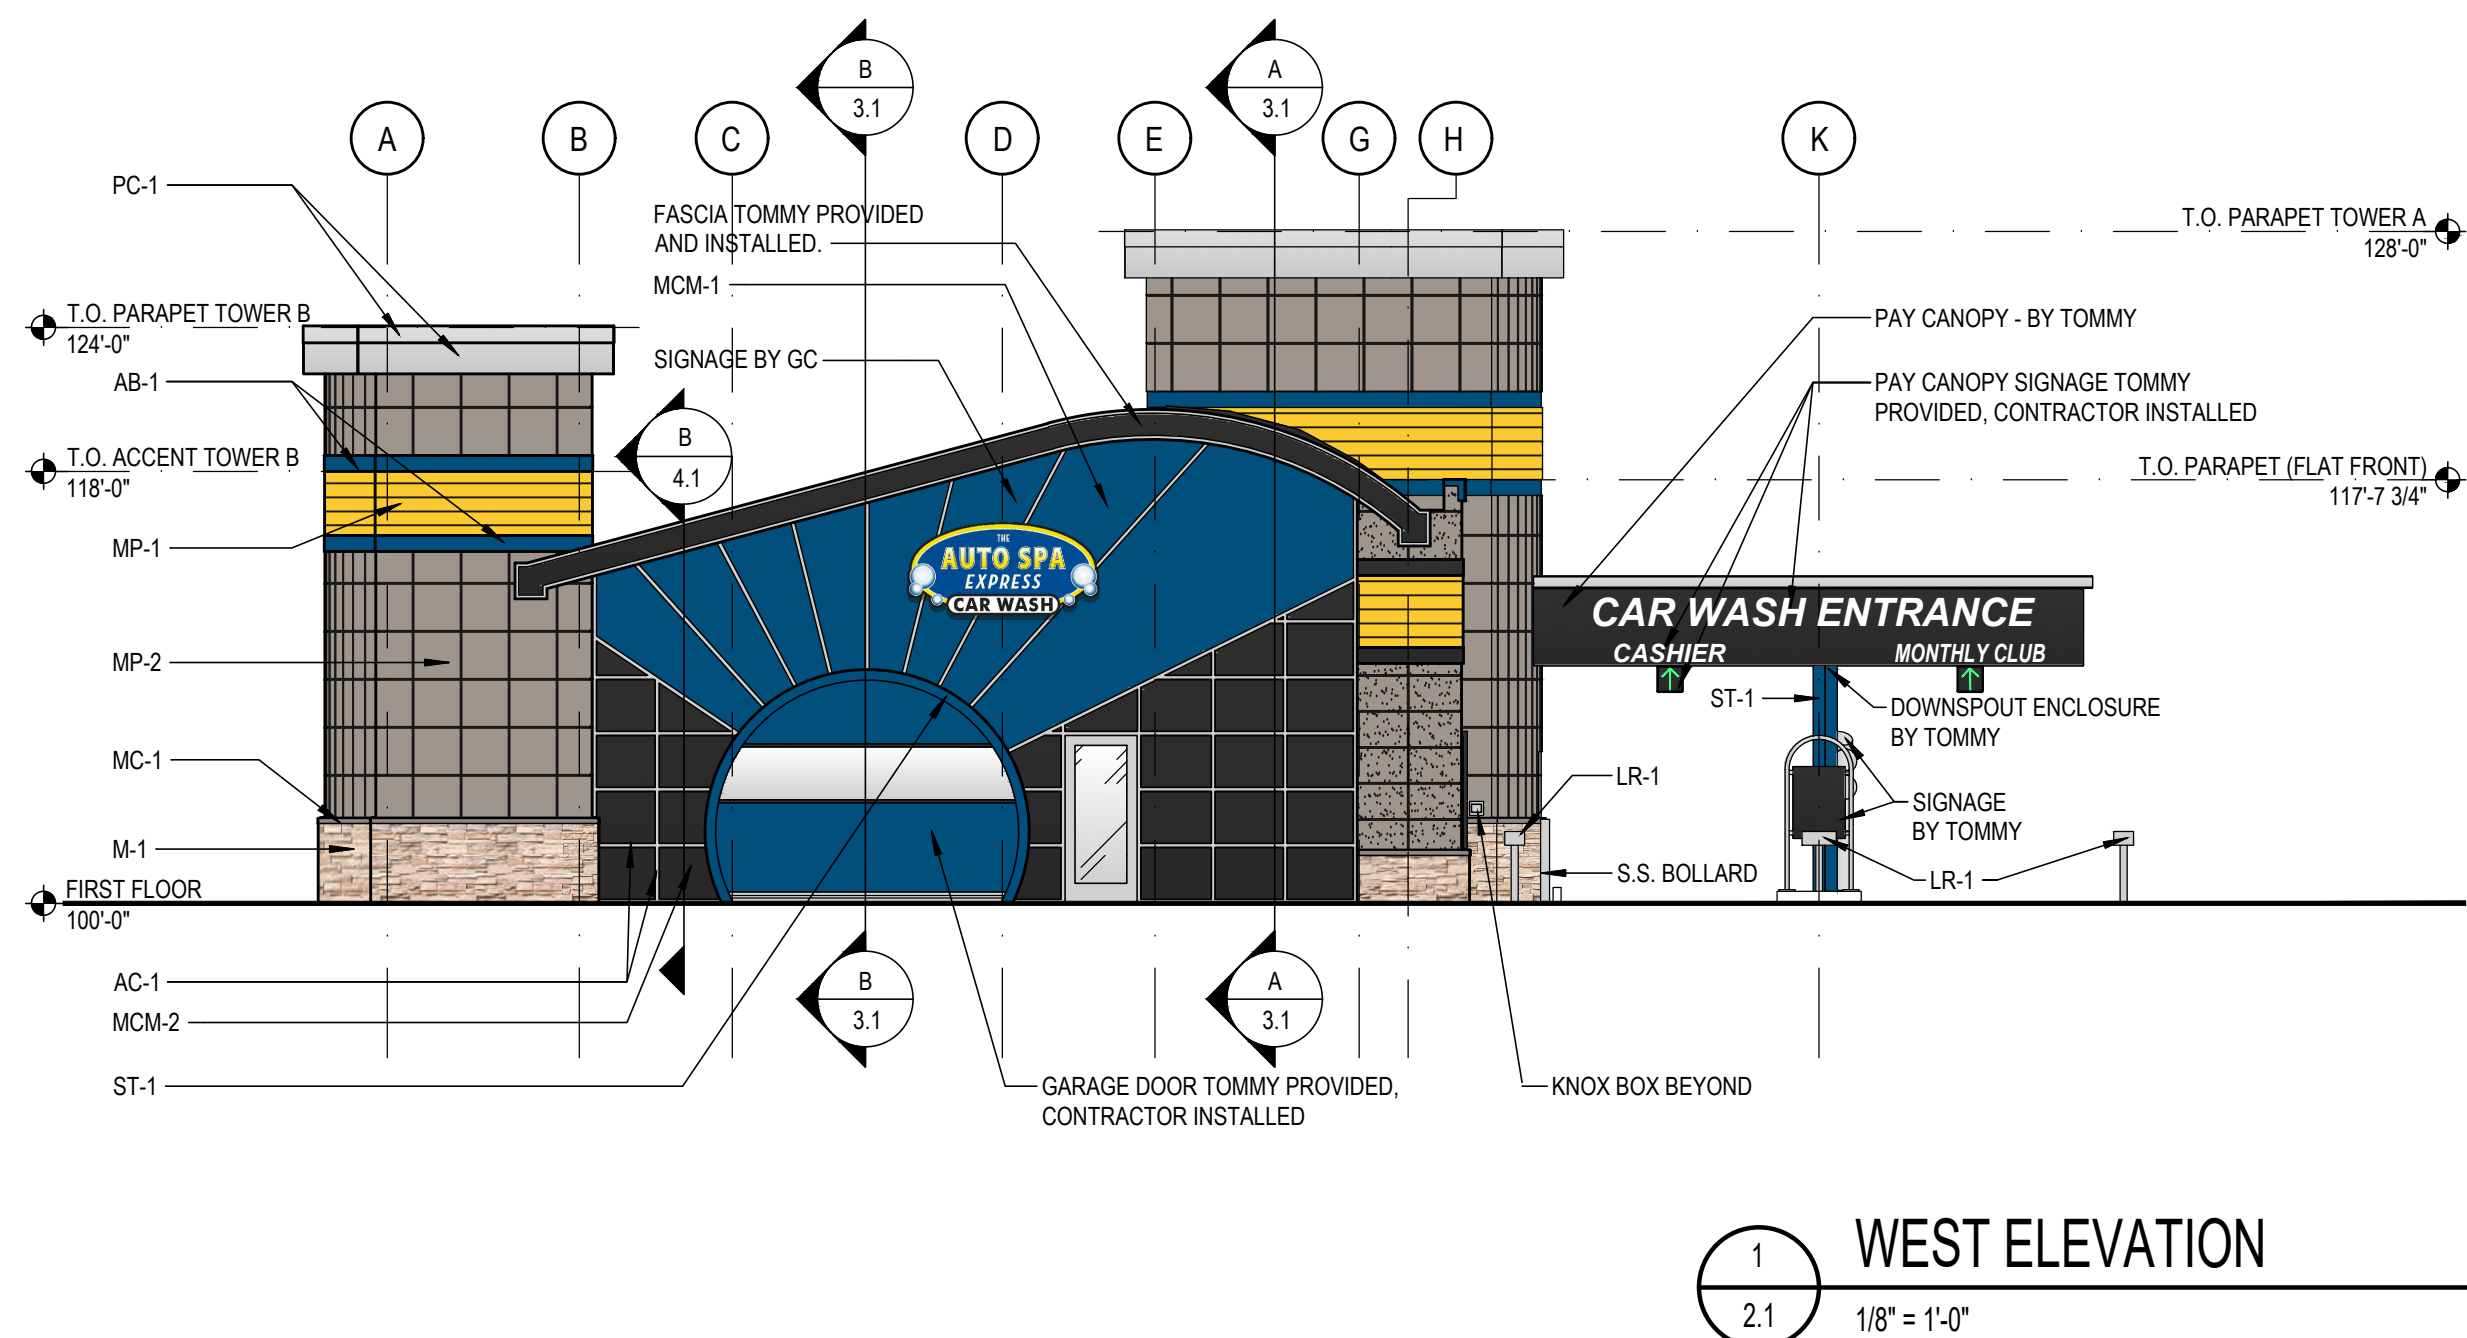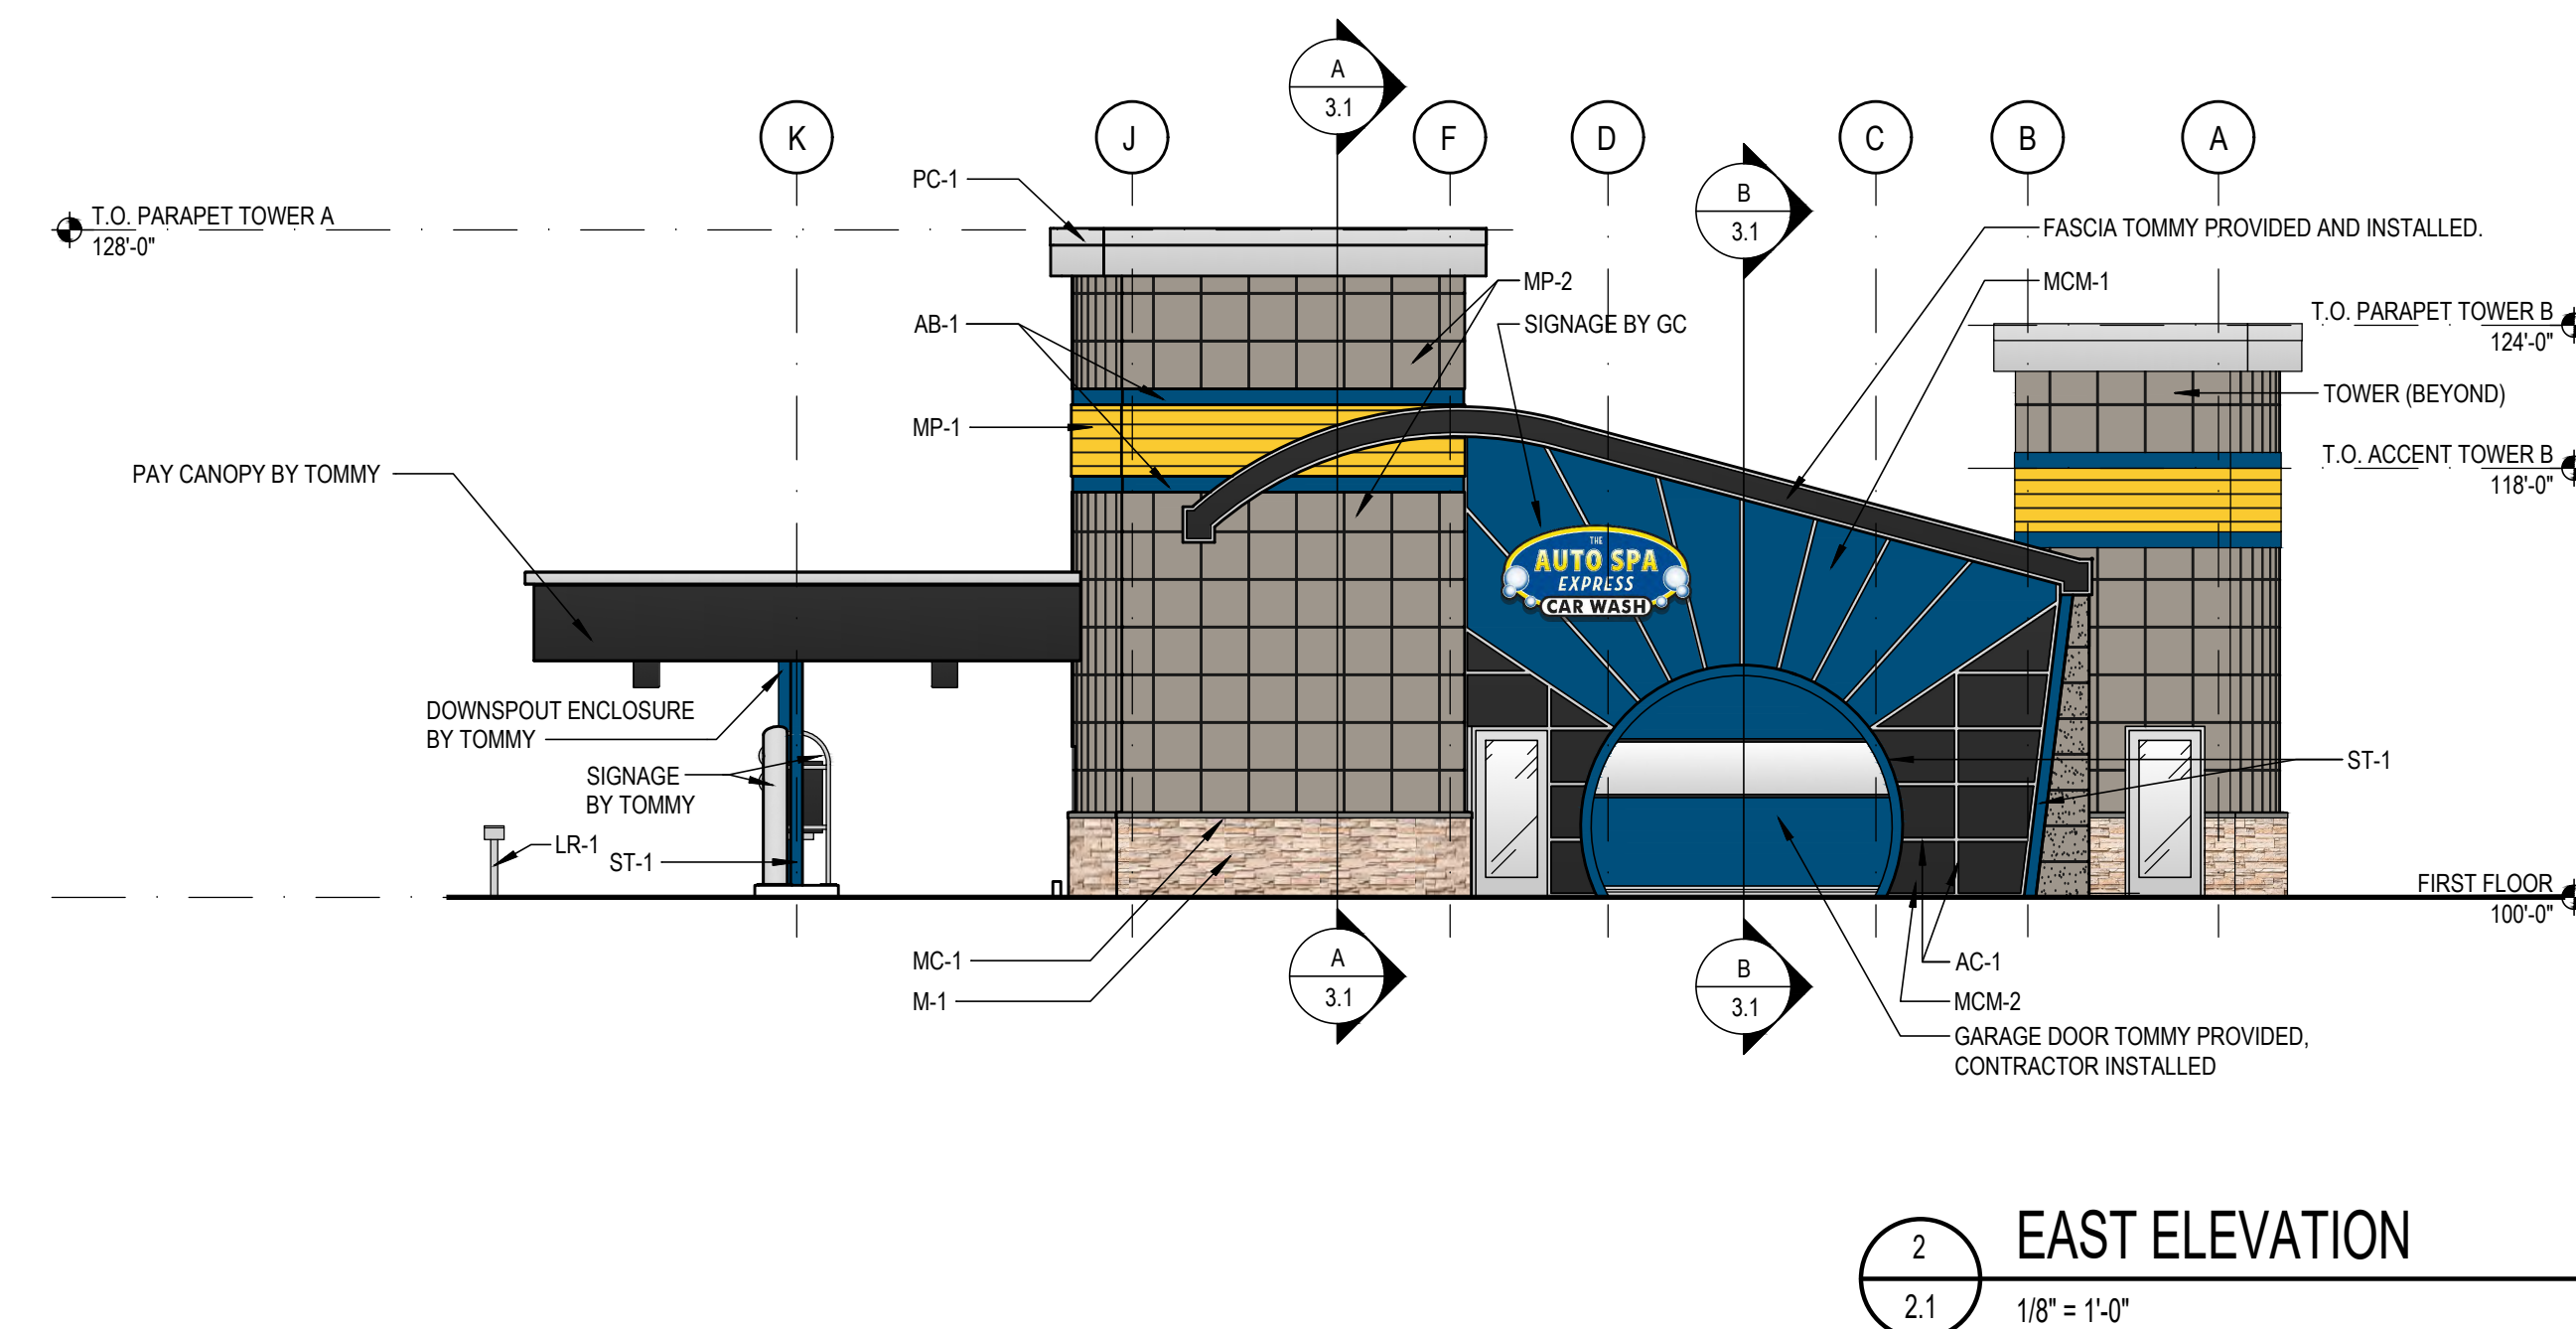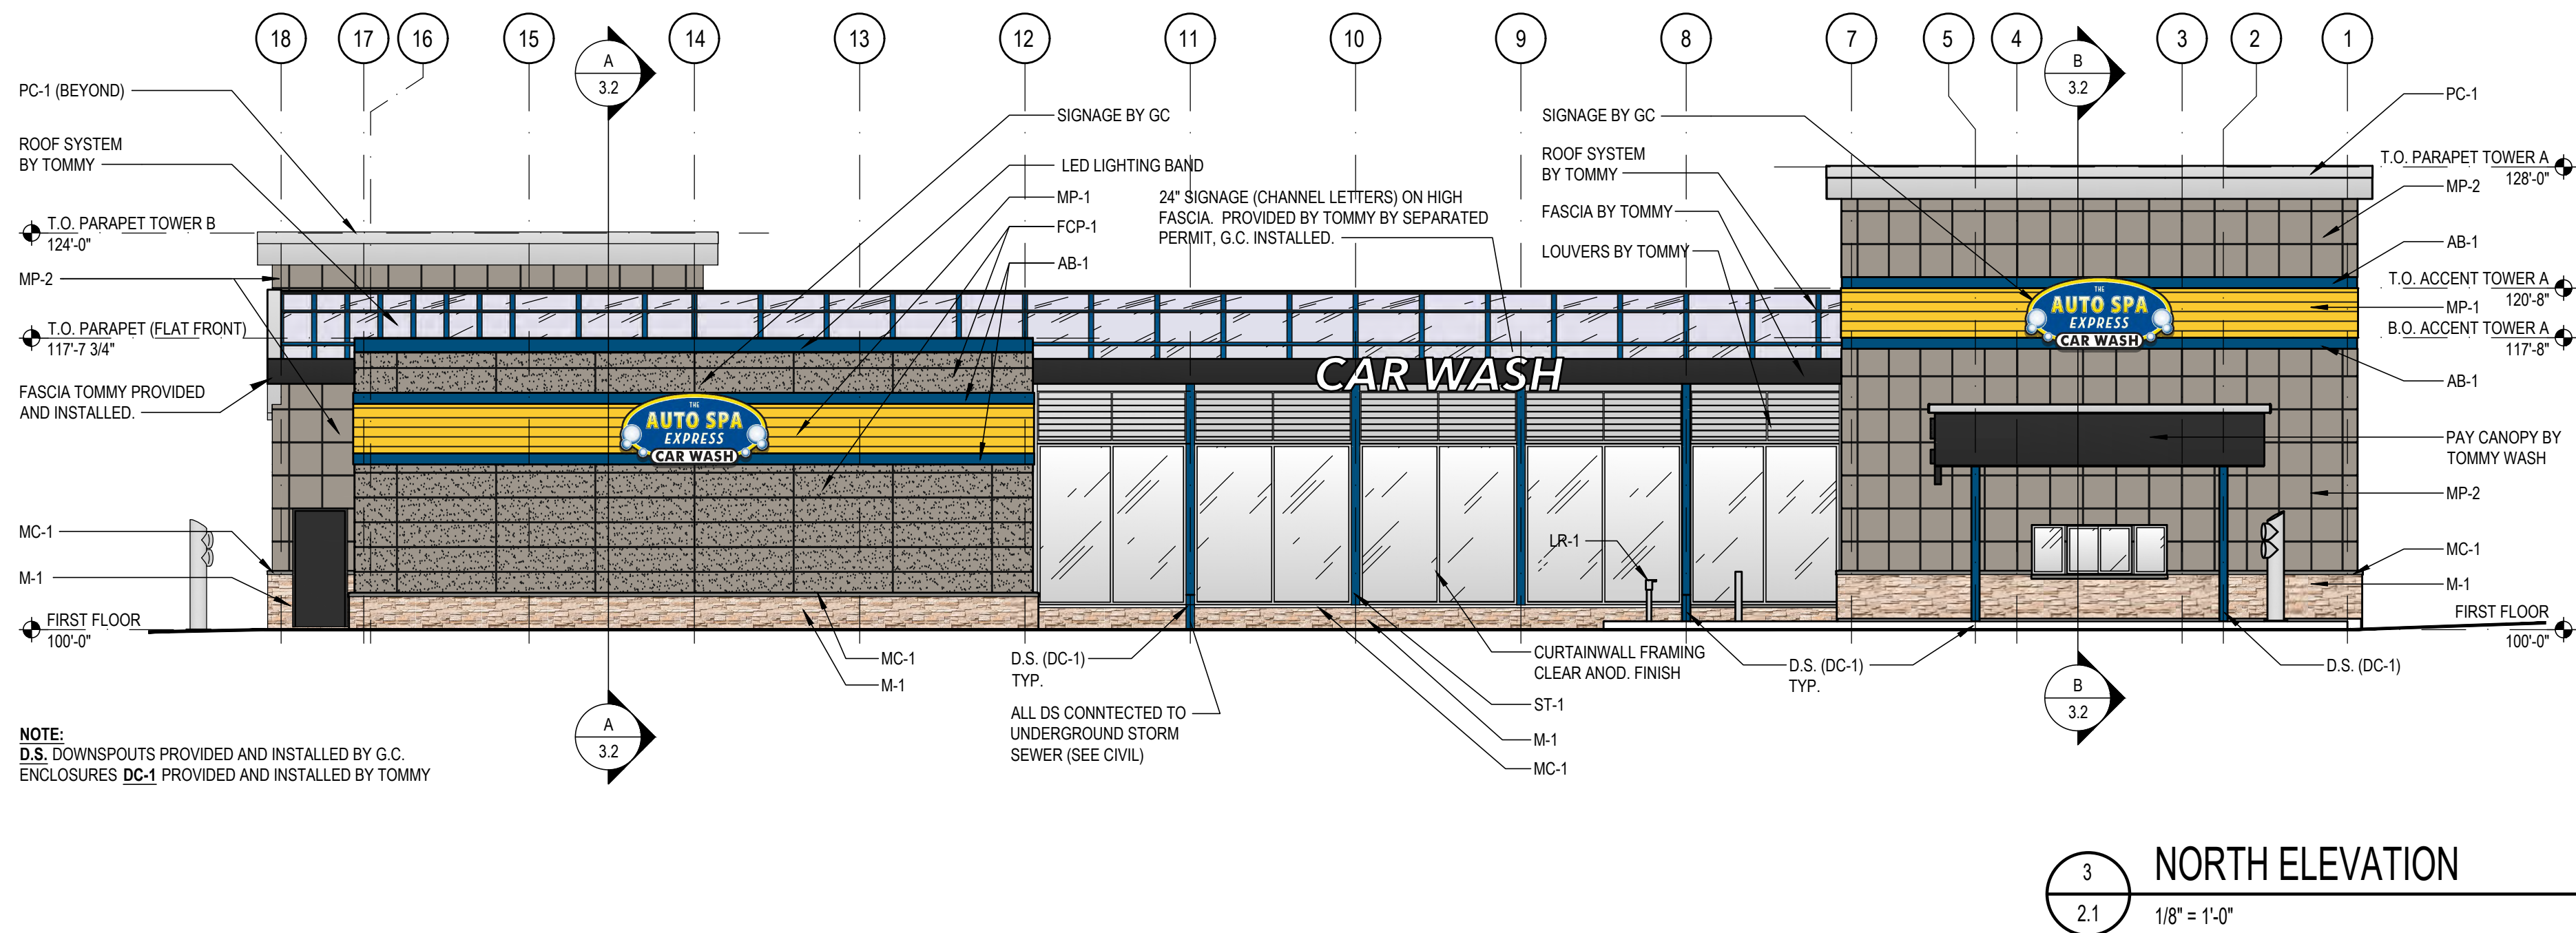

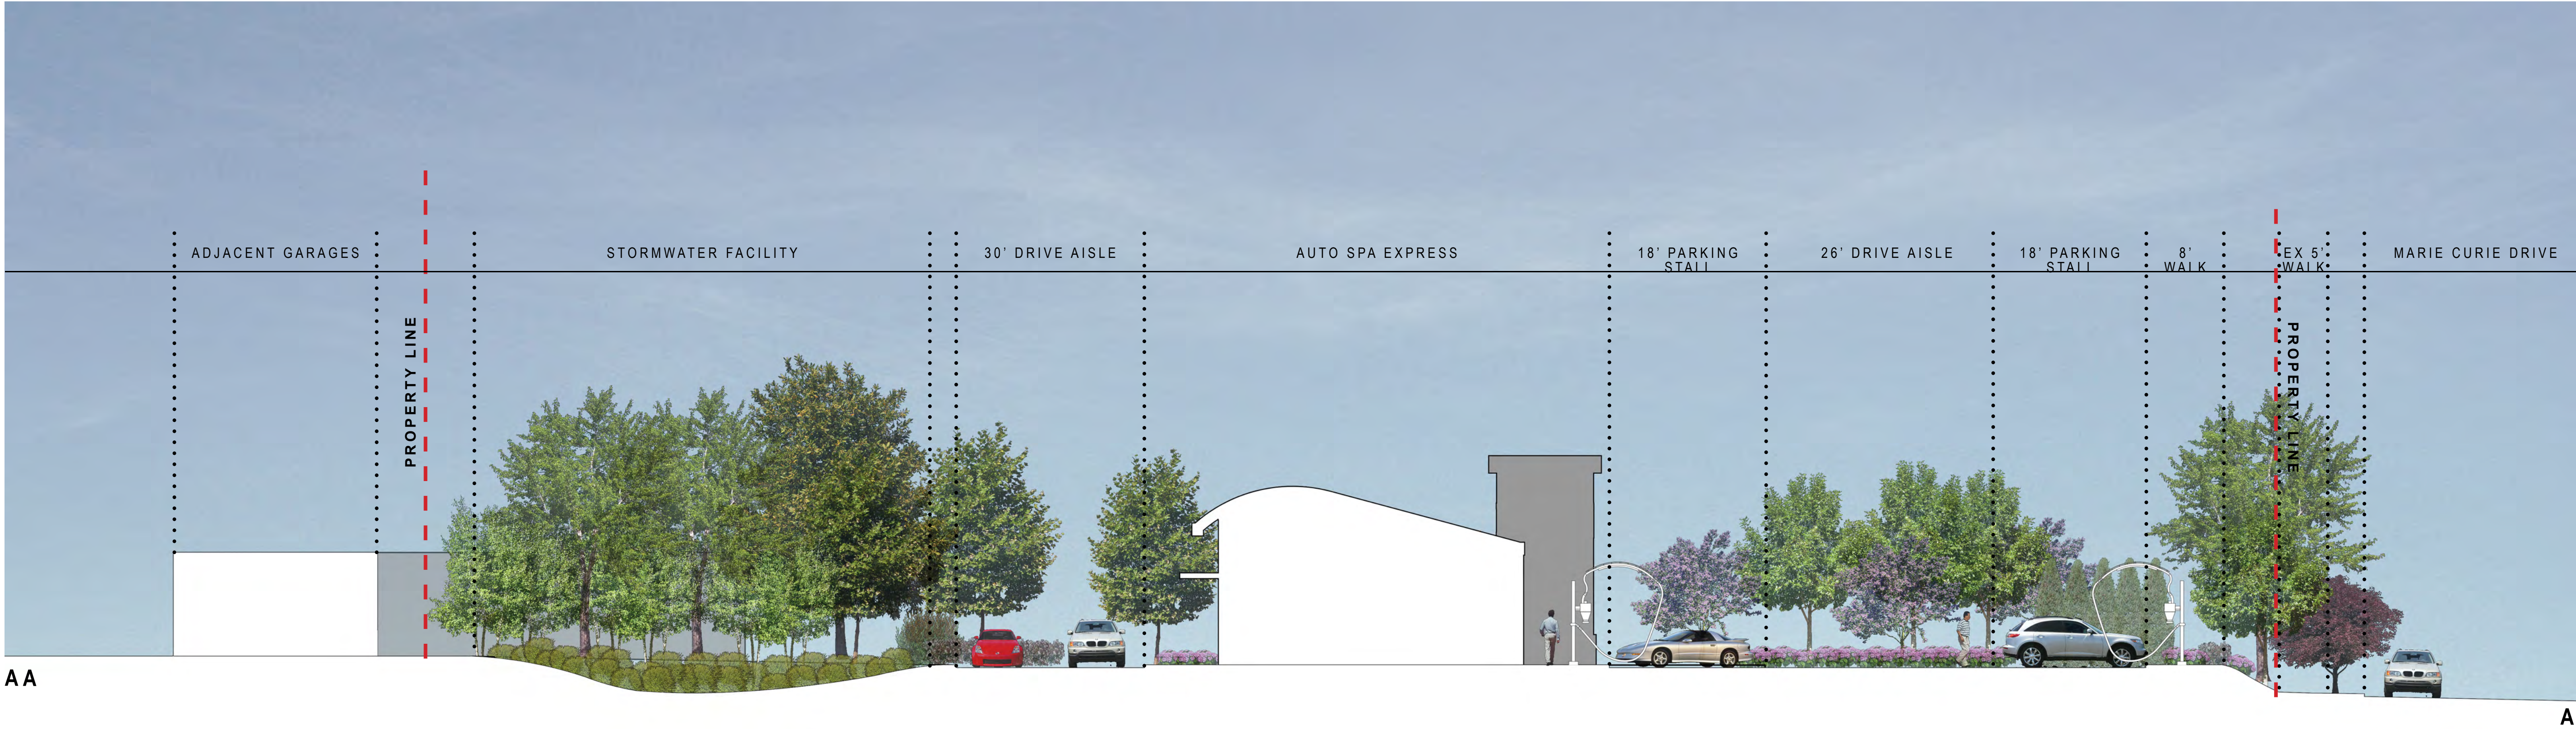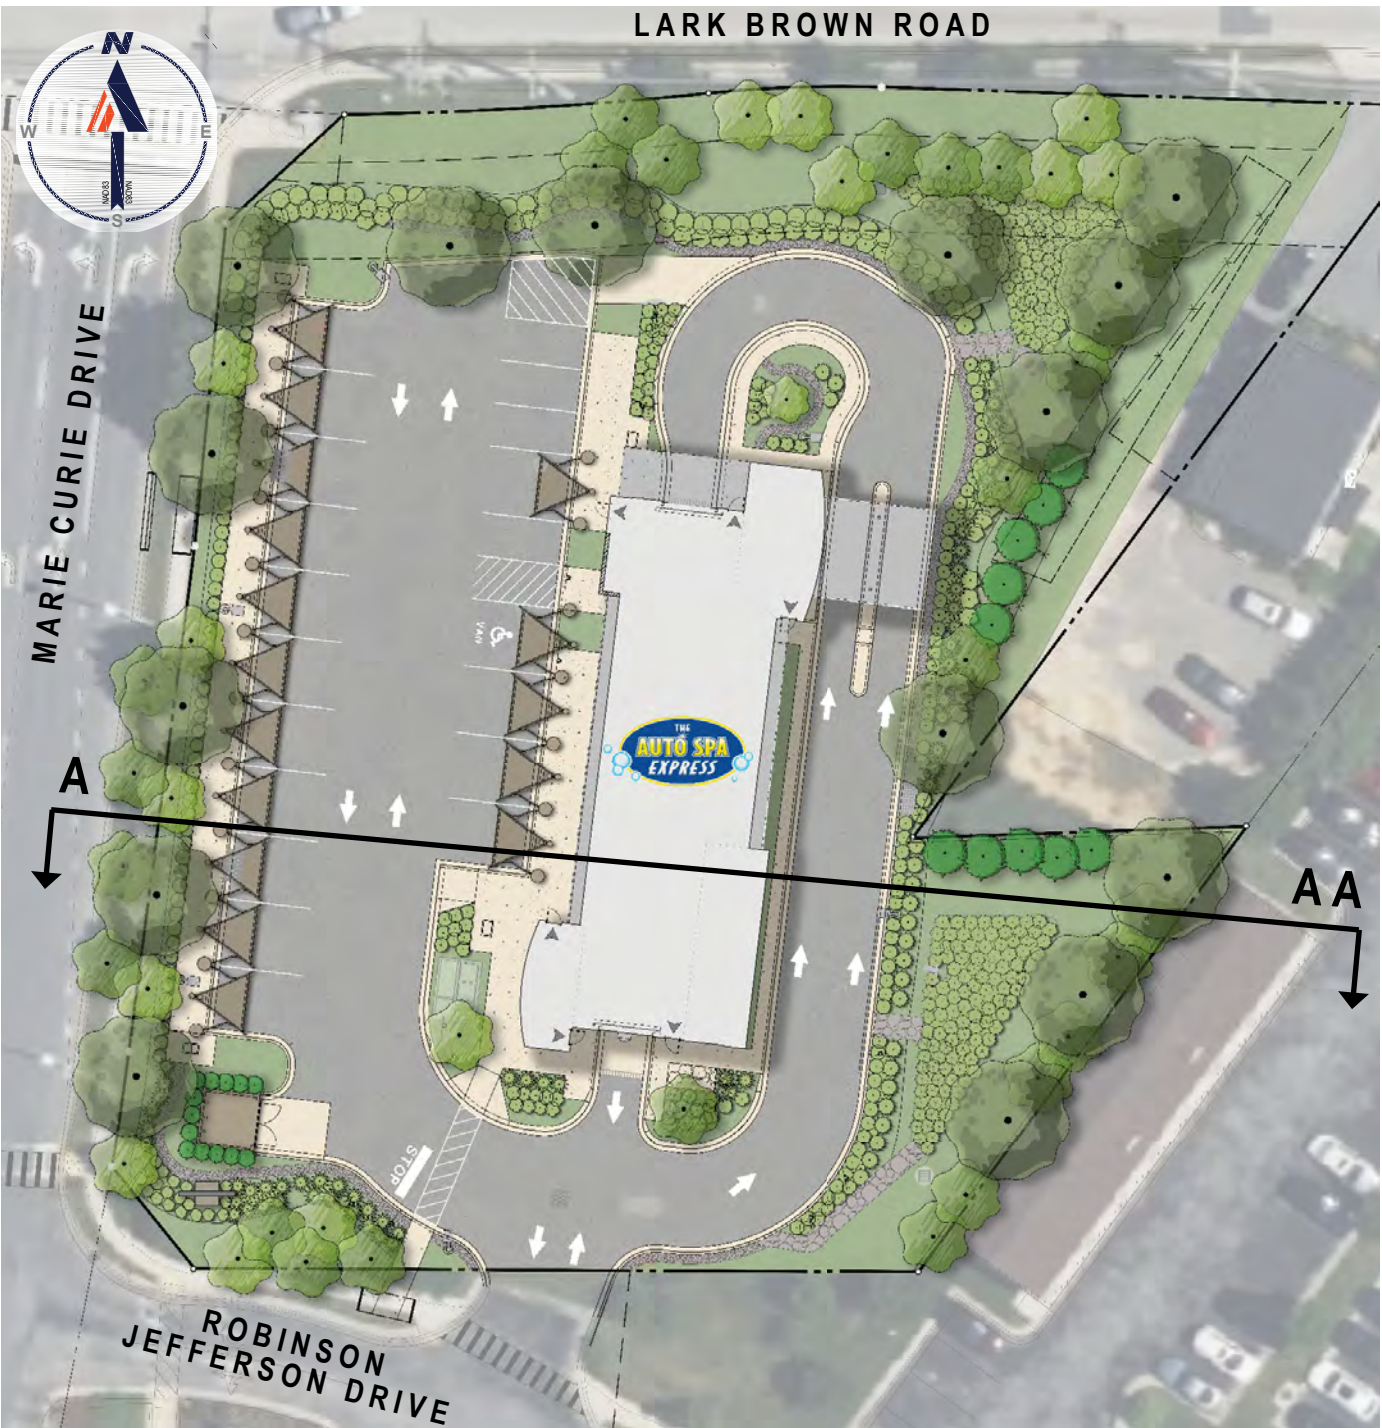

AUTO SPA EXPRESS COLUMBIA: SECTION ELEVATION



AUTO SPA EXPRESS COLUMBIA: ILLUSTRATIVE PLAN

MDA240143.00

SCALE: 1"=20'-0"

07/22/2026

8121 ROBINSON JEFFERSON DRIVE
ELKRIDGE, MARYLAND 21075

BOHLER