


PLAT MAP of Howard County, Maryland  
Community-Panel Number  
5B, Panel 35 of 45, dated  
1, 1986.

20 YEAR  
LOT 109  
COLUMBI

LOTS 1 THRU 20.  
PARCELS A, B, C, D  
VILLAGE OF LONG  
SECTION 4 AR  
6TH ELECTION DIS  
HOWARD COUNTY, M.

distance accuracy = 1' ±  
set #2 for consumer information.

Wall Check: 7-30  
Top of Wall Elev.  
Final: 10-1-96

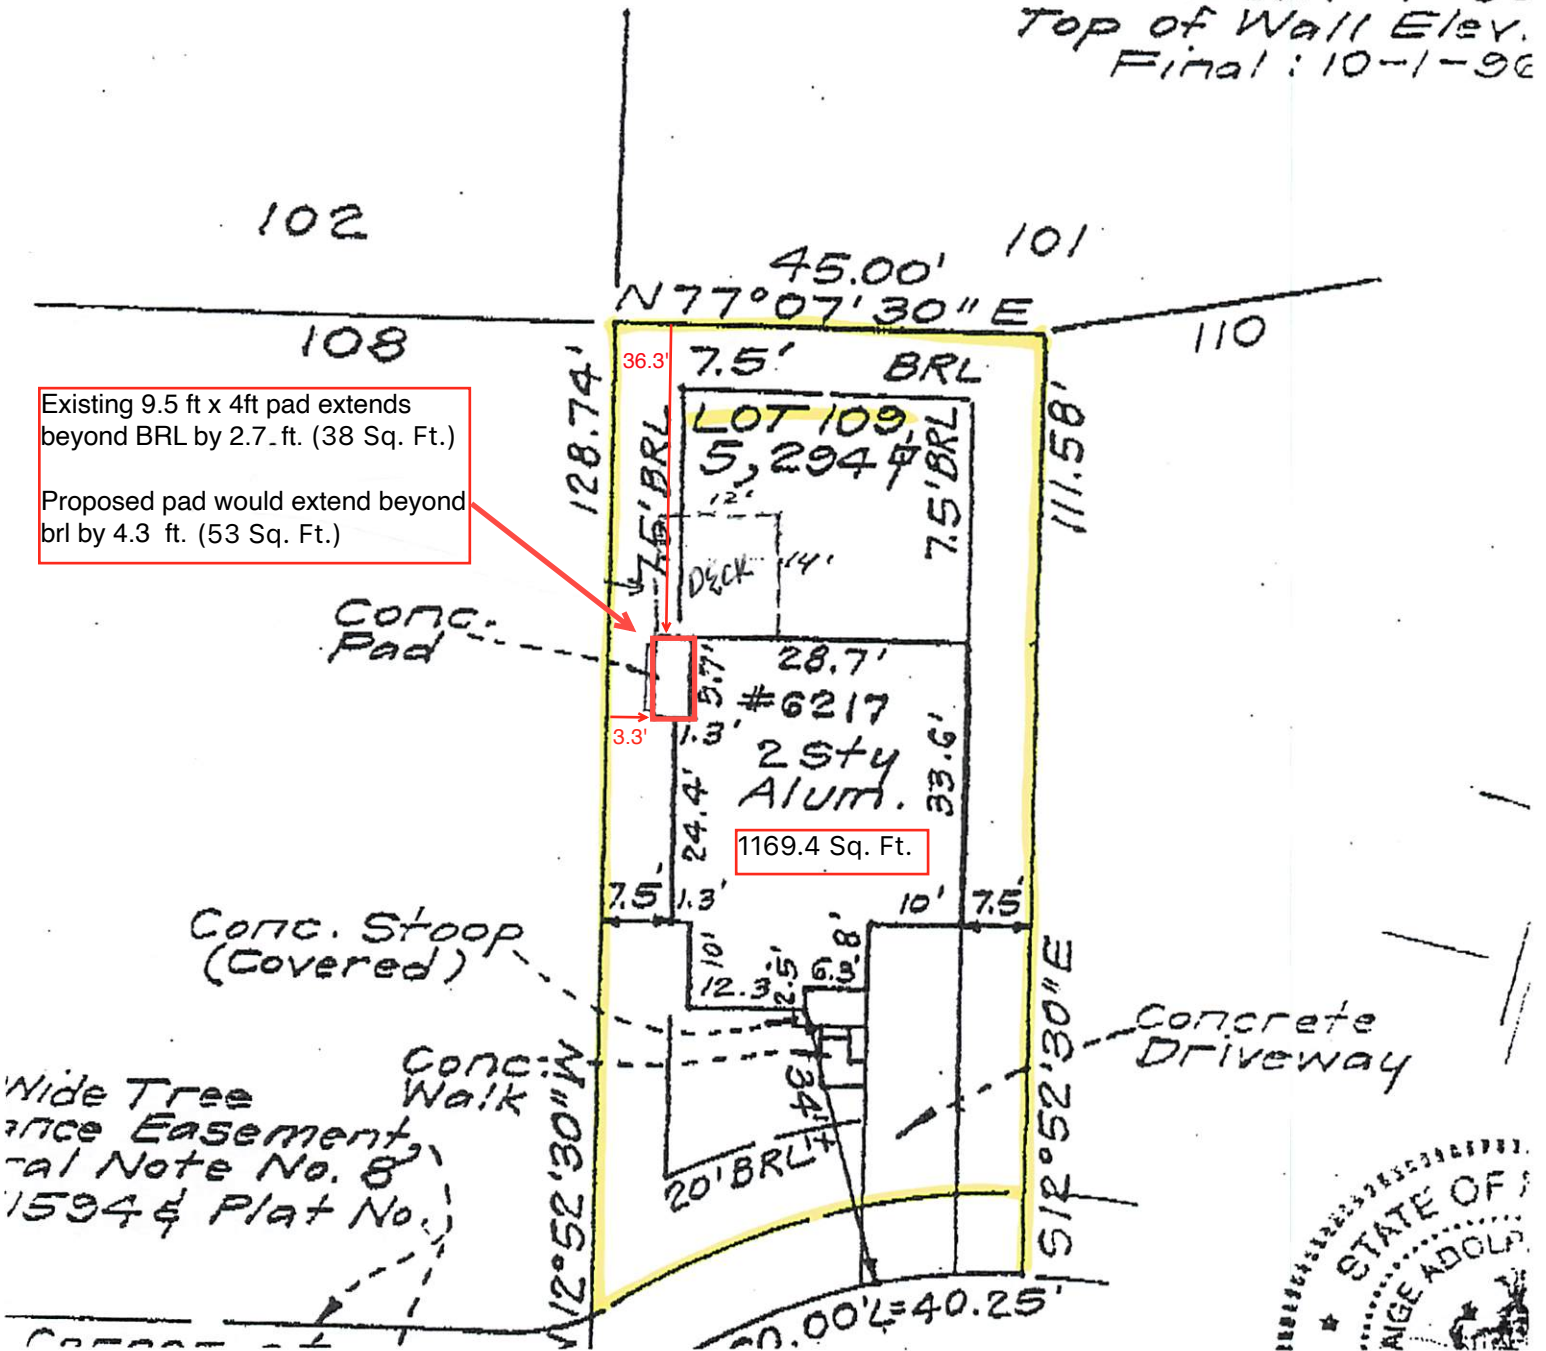

Existing 9.5 ft x 4ft pad extends  
beyond BRL by 2.7 ft. (38 Sq. Ft.)

Proposed pad would extend beyond  
brl by 4.3 ft. (53 Sq. Ft.)

Conc. Stoop  
(Covered)

Wide Tree  
Easement  
Plat Note No. 8  
1594 & Plat No.

Twenty Year Chase  
front

